


DOM ZDRAVLJA DONJA DUBRAVA - REKONSTRUKCIJA  
 MJ 1:50  
 - NOVO stanje

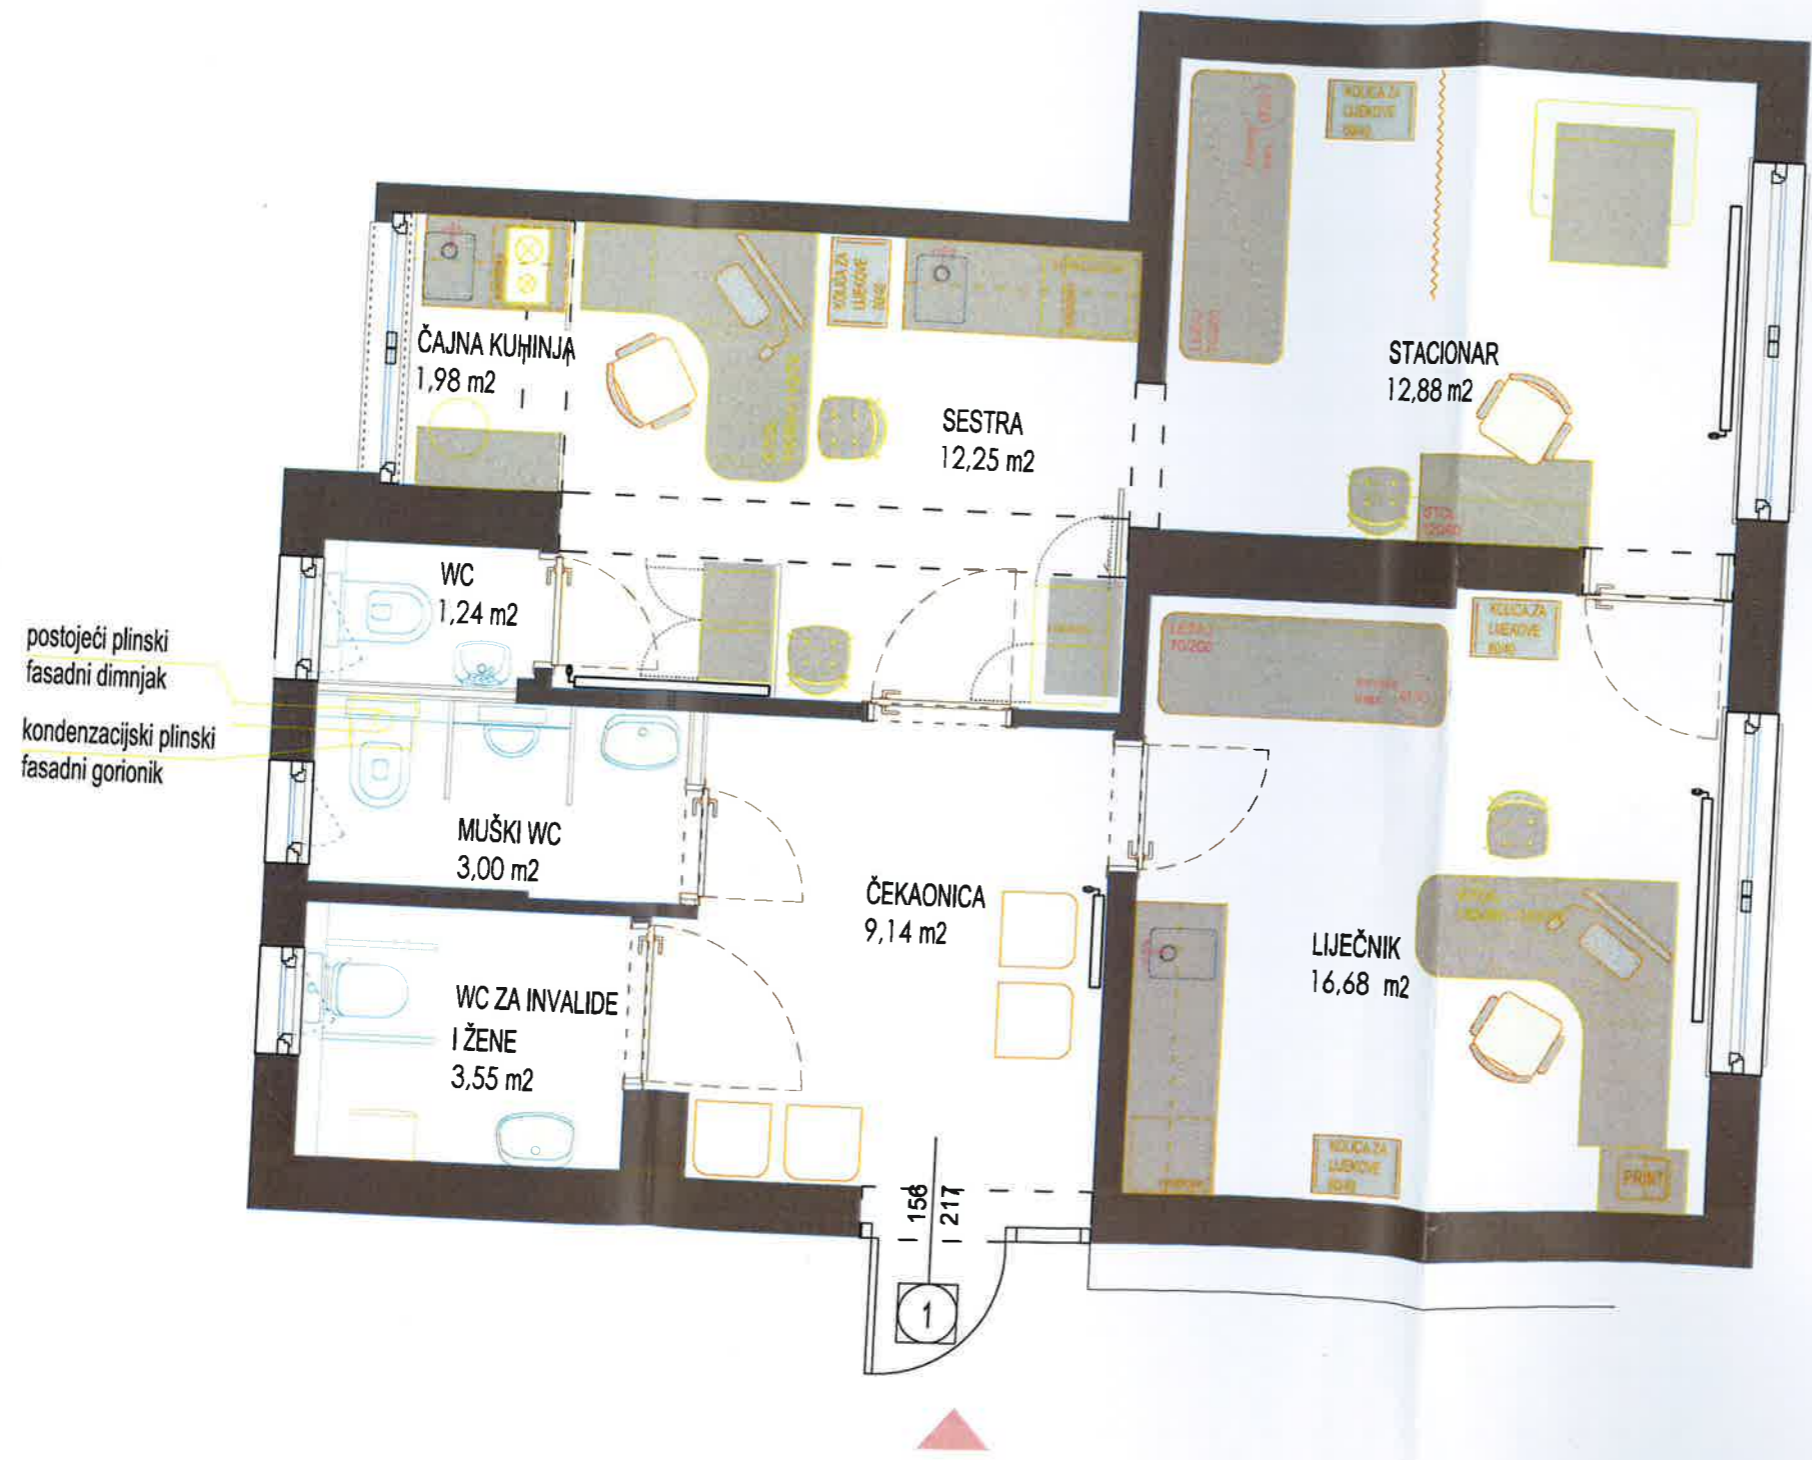

PROSTORIJE

Čekaonica	9,14 m <sup>2</sup>
WC za invalide i žene	3,55 m <sup>2</sup>
Muški WC	3,00 m <sup>2</sup>
WC (za osoblje)	1,14 m <sup>2</sup>
Sestra	12,25 m <sup>2</sup>
Čajna kuhinja	1,98 m <sup>2</sup>
Stacionar	12,88 m <sup>2</sup>
Liječnik	16,68 m <sup>2</sup>